


**Disclaimer & Copyright Notice.**  
 Use of this drawing without statutory approvals from the relevant authorities for the purpose of construction is taken at the client's own risk.  
 This drawing is copyrighted and may not be altered, reproduced or used other than for the Contract Works for which it is intended without the written permission of:- J.E. McKernan & Son




**FRONT ELEVATION**

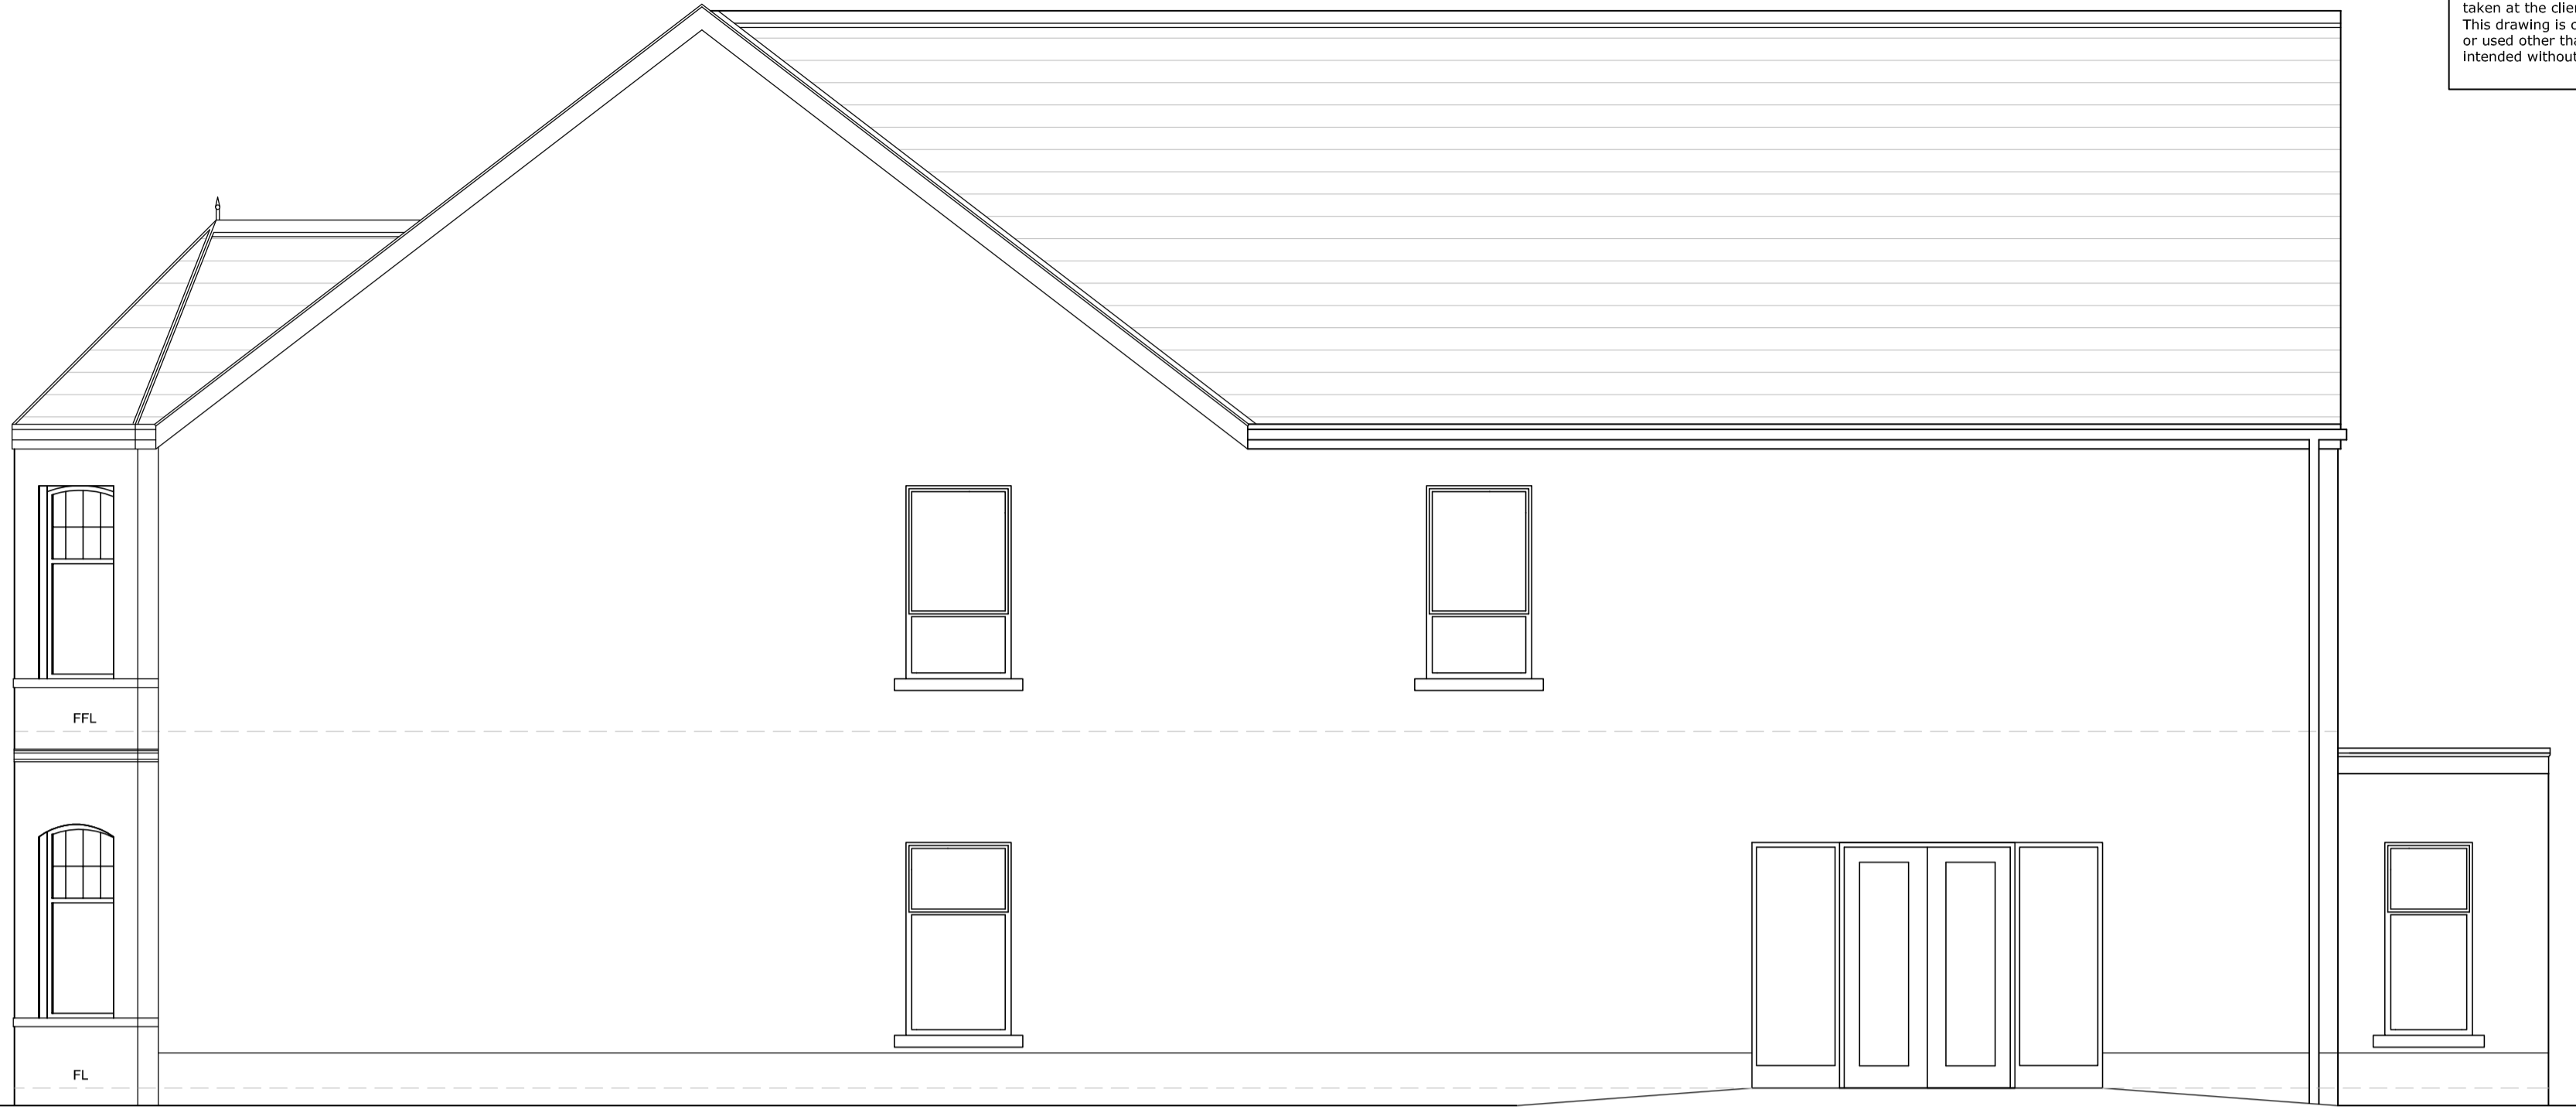

**SIDE ELEVATION**



**REAR ELEVATION**

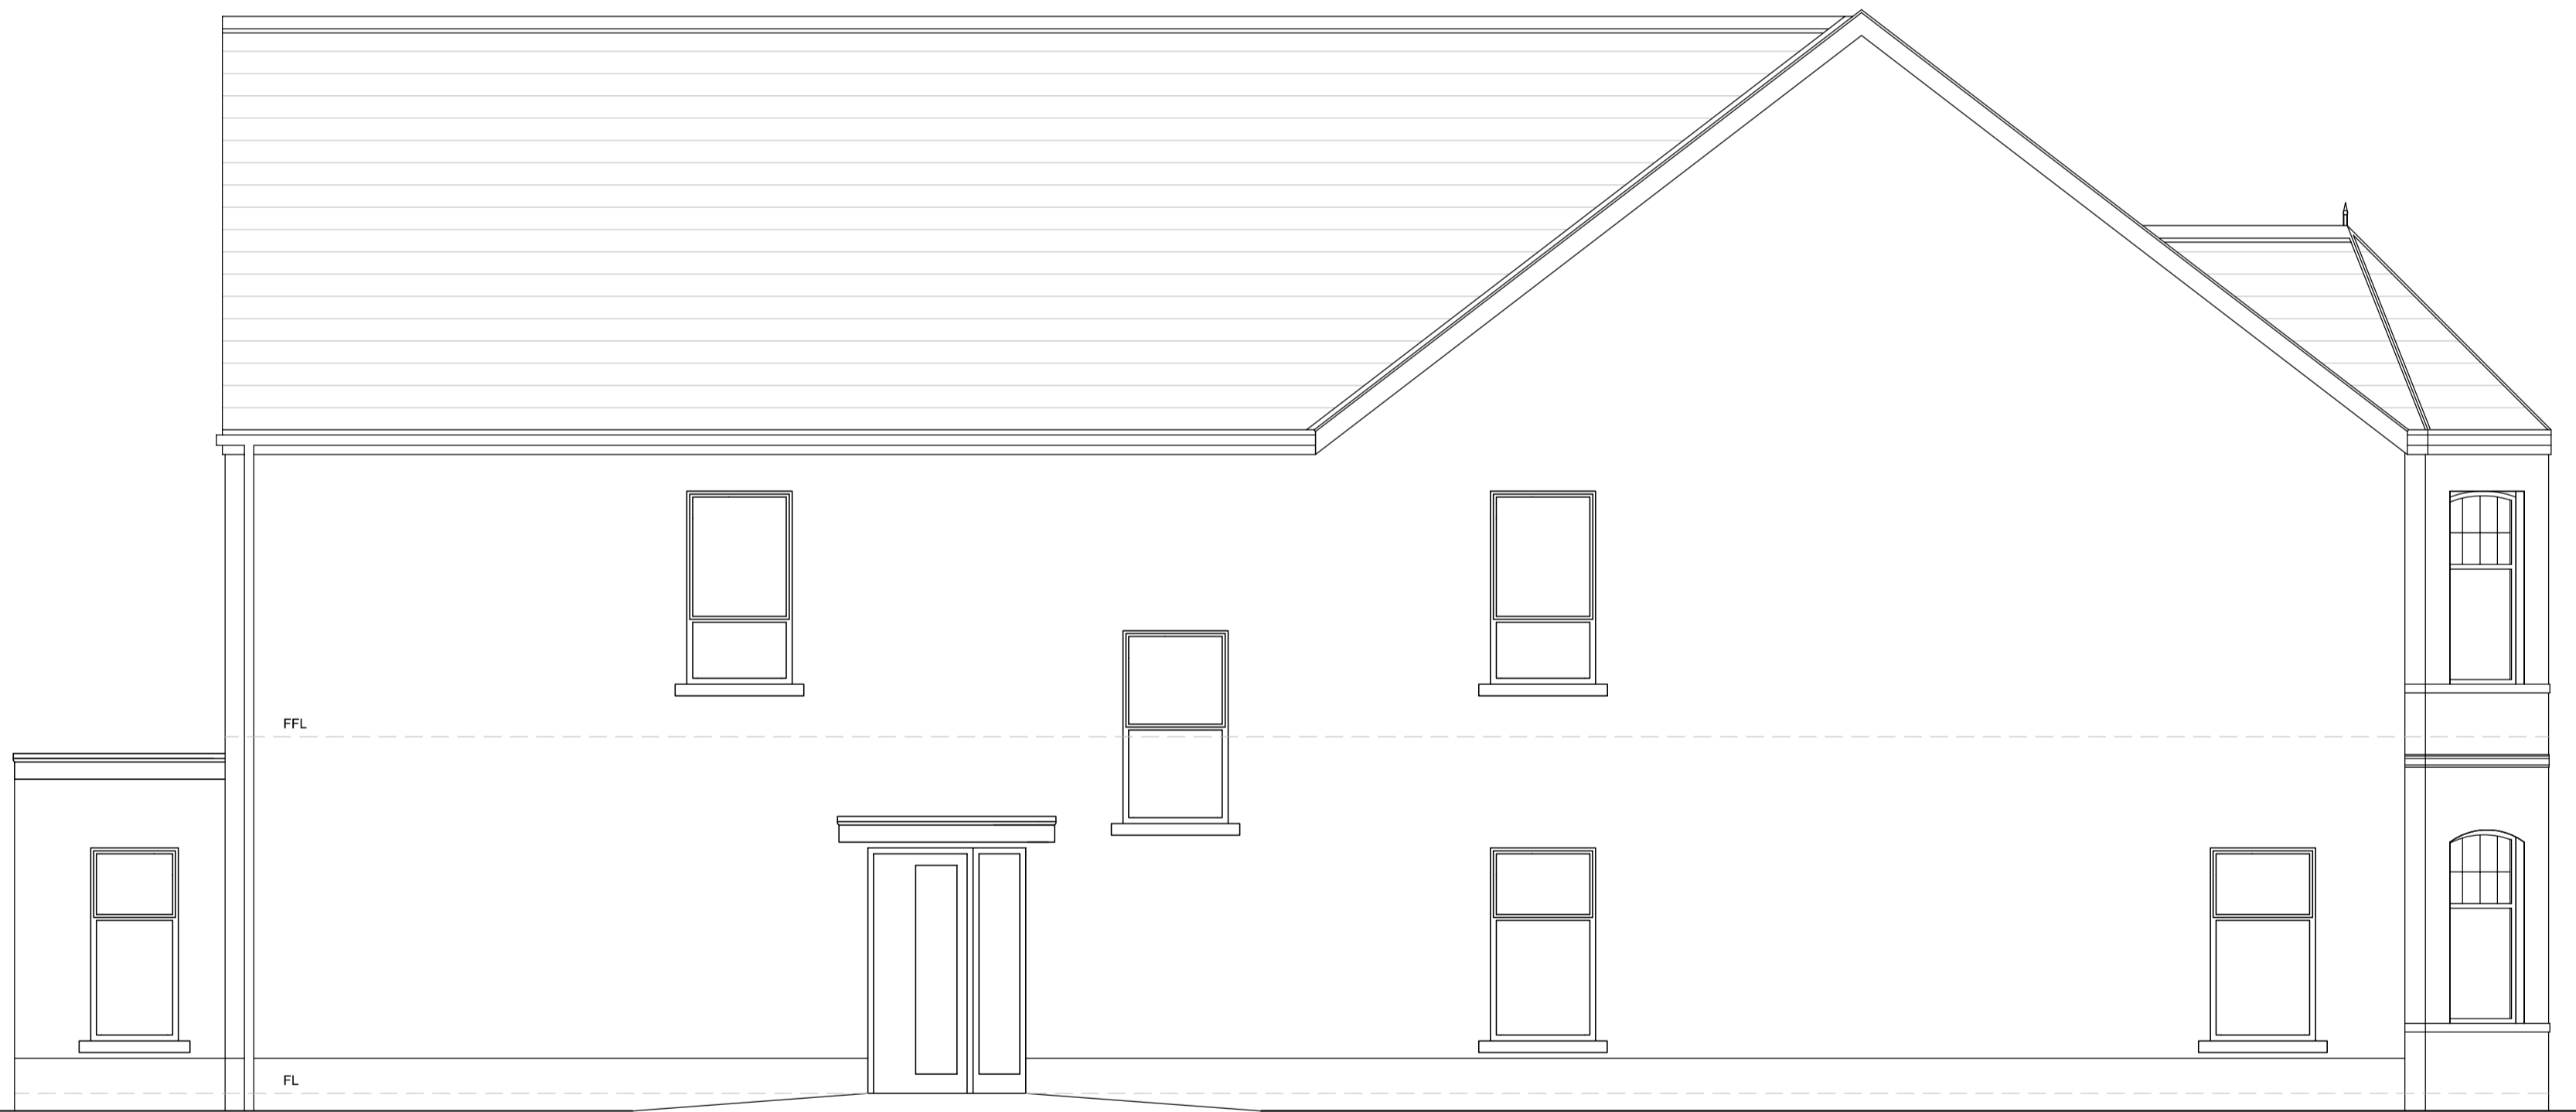

**SIDE ELEVATION**

C	
B	
A	
PROJECT	COMMUNITY FACILITIES AND 4no APARTMENTS
CLIENT	METHODIST CHURCH
LOCATION	BALLYMONEY ROAD, BALLYMENA
DESCRIPTION	PROPOSED ELEVATIONS B
<b>JOSEPH E. MCKERNAN &amp; SON</b> ARCHITECTURAL & SURVEYING SERVICES 12 CENNICK ROAD GRACEHILL BALLYMENA Tel. (02825)653203 E mail: jermckernan@hotmail.com Mobile no. 07970208864	
DATE	NOV 2019
SCALE	1:50
DRAWN	N.MCKERNAN
COPY TO	
DRG.No.	3919-4B
SIGNED	