



350 11500 350

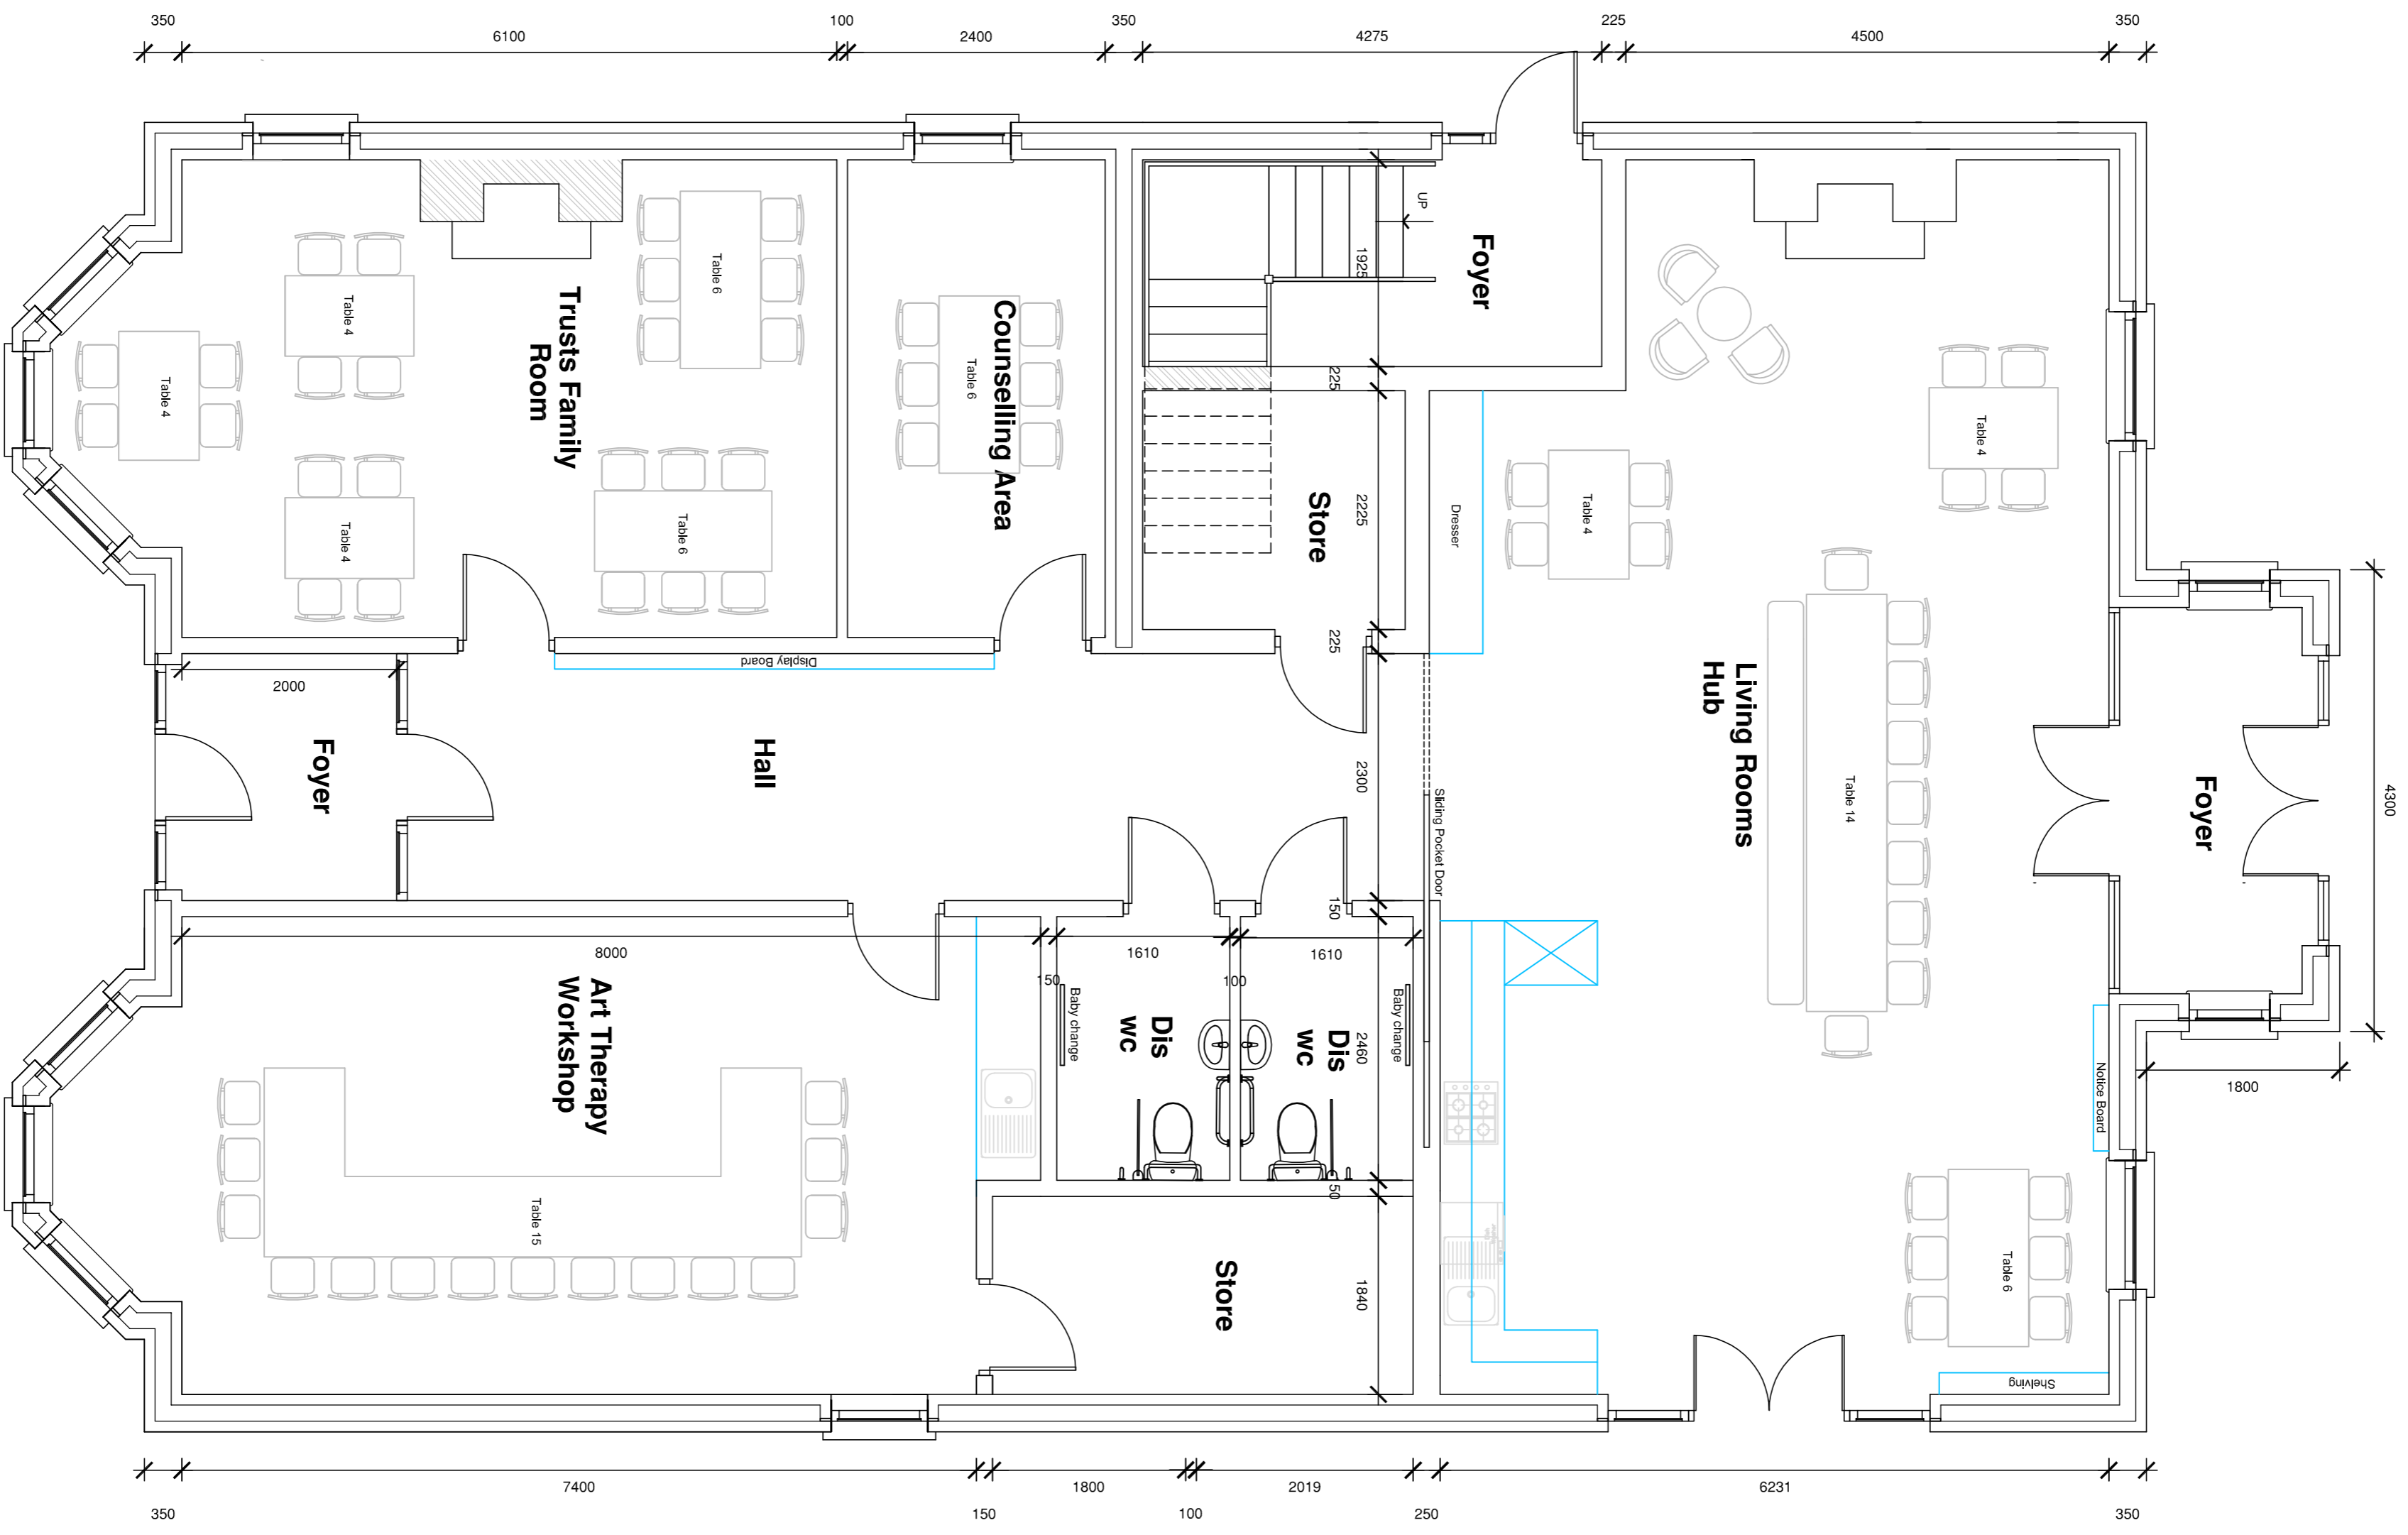

**GROUND FLOOR PLAN**

**SPACE STANDARDS-DSD HOUSING ASSOCIATION GUIDE**  
 1-PERSON 1-BEDROOM=35/40 sq m  
 2-PERSON 1-BEDROOM=50/55 sq m

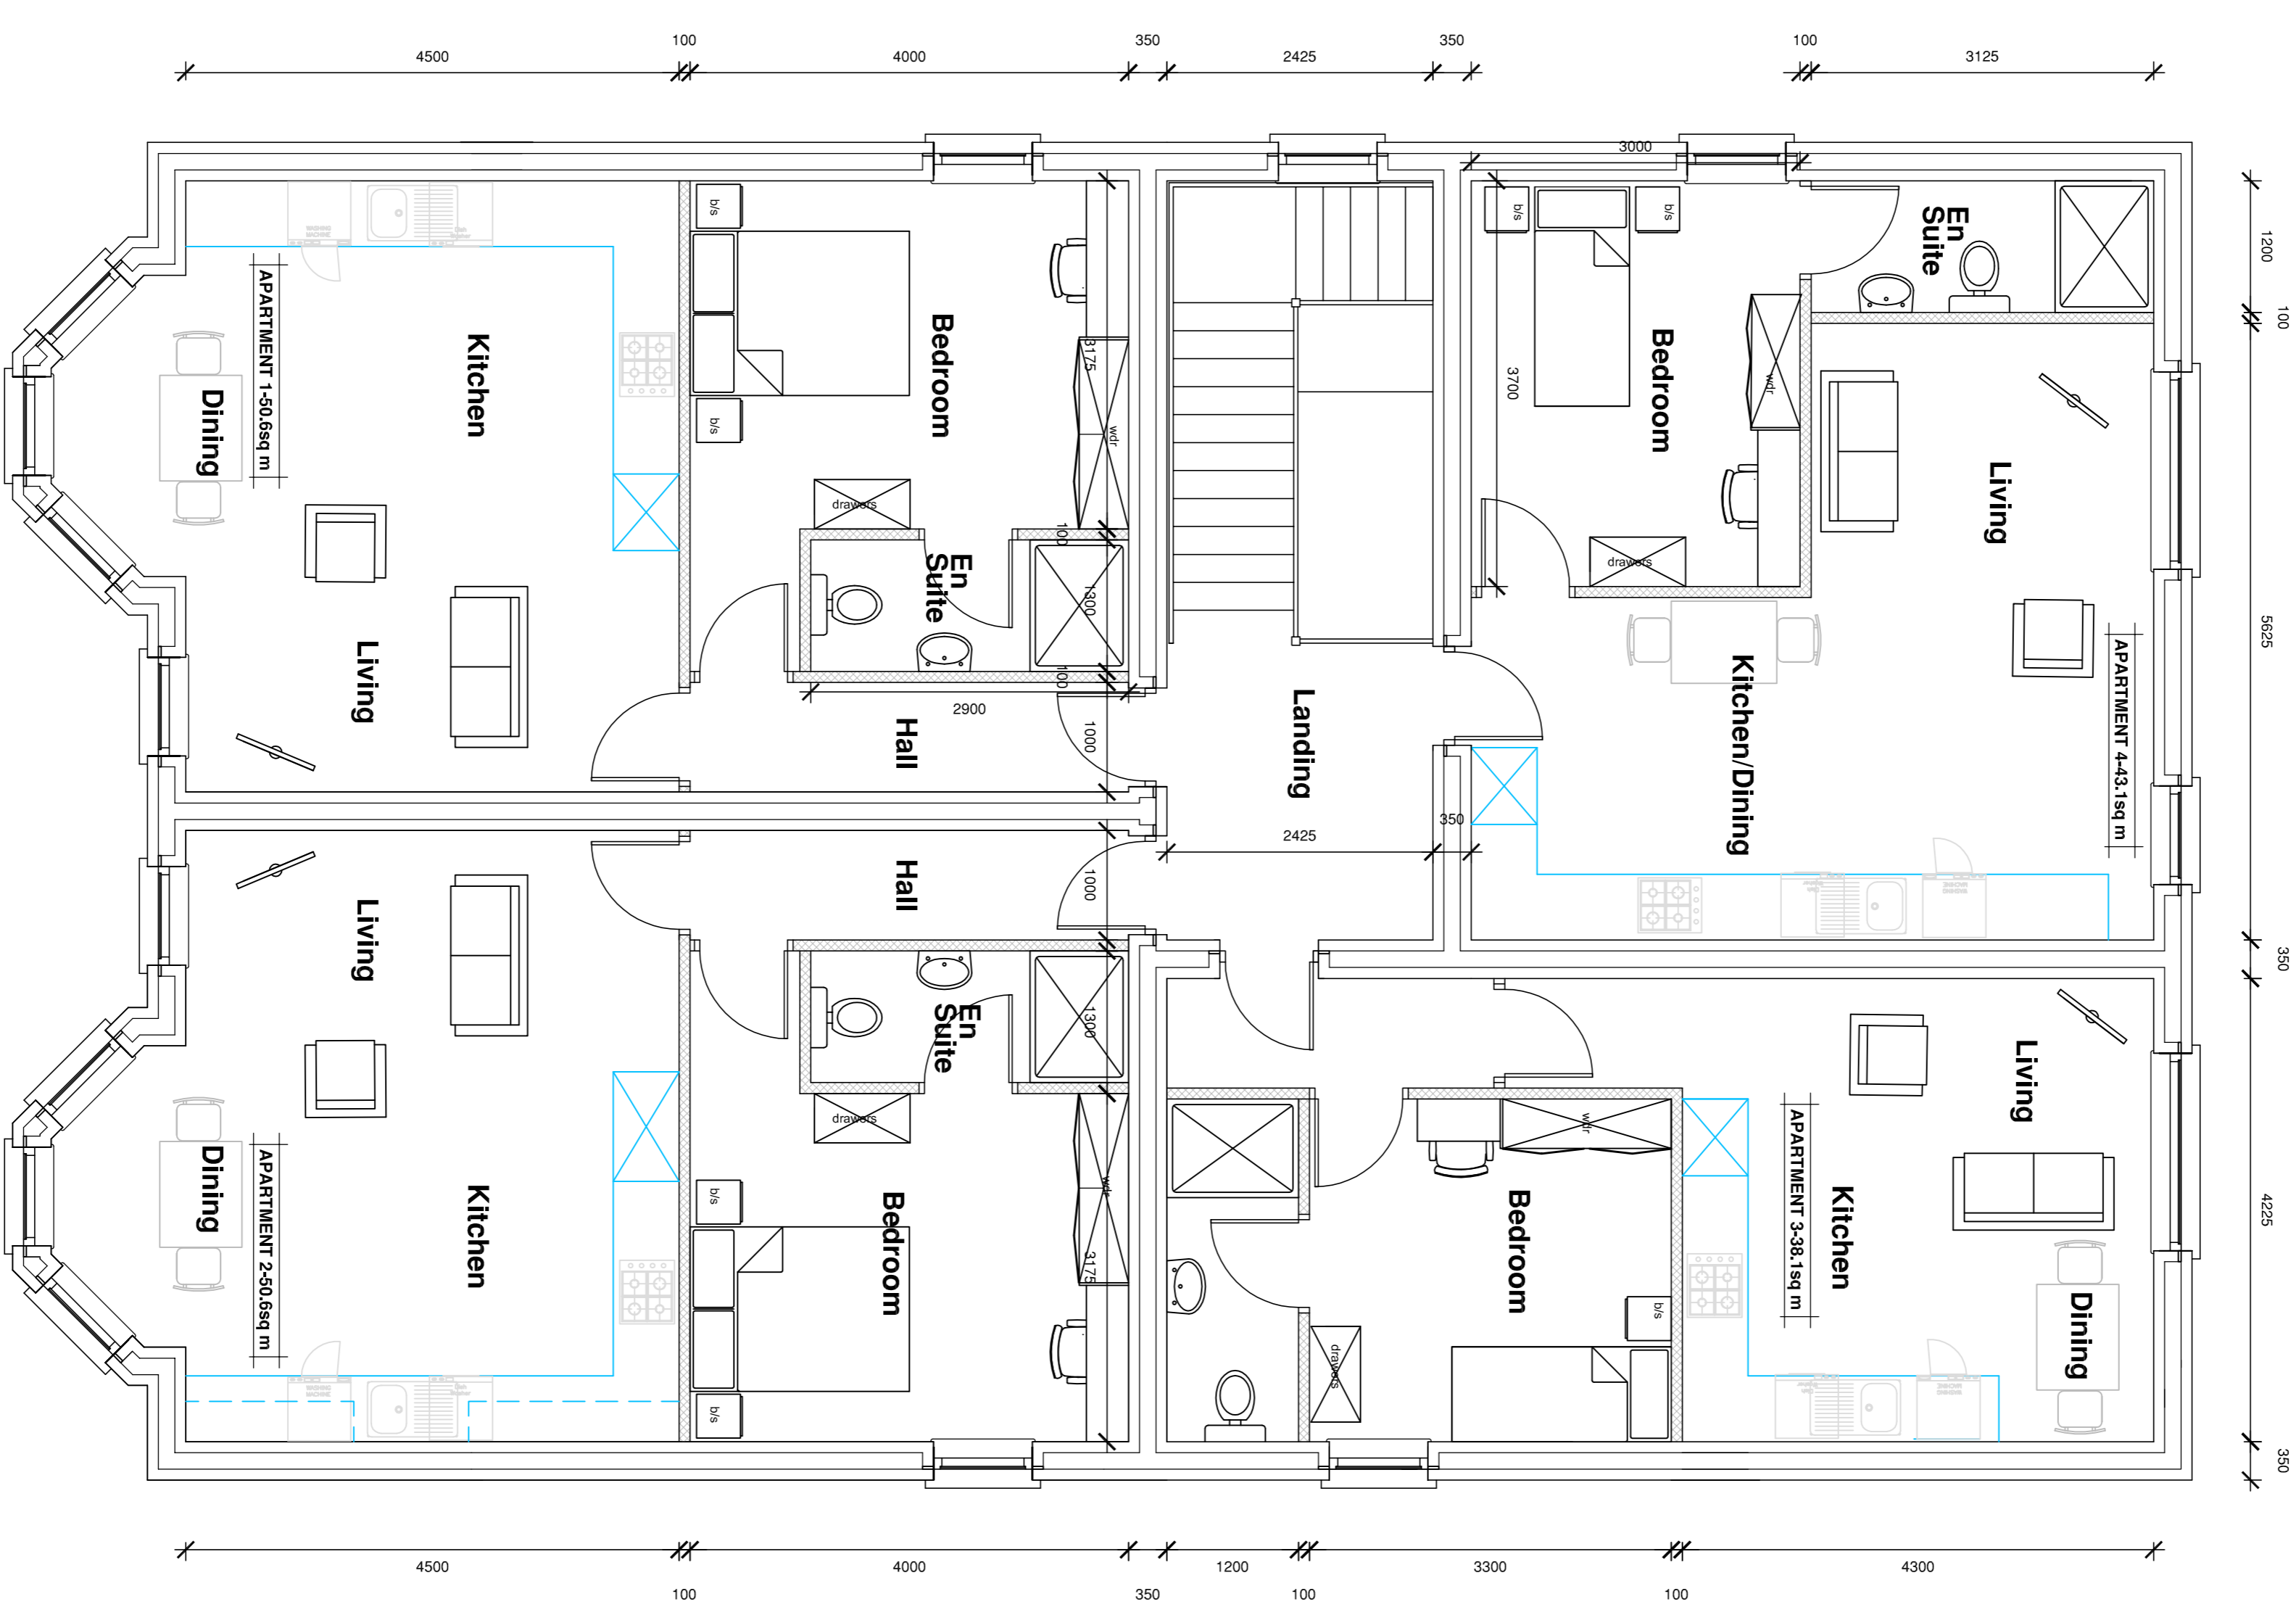

**FIRST FLOOR PLAN**

**Disclaimer & Copyright Notice.**  
 Use of this drawing without statutory approval from the relevant authority is prohibited and may be considered an offence under the Building Act 2004. The client is responsible for ensuring that this drawing is approved by the relevant authority. 

<b>C</b>	
<b>B</b>	
<b>A</b>	
<b>PROJECT</b>	COMMUNITY FACILITIES AND 4th APARTMENTS
<b>CLIENT</b>	METHODIST CHURCH
<b>LOCATION</b>	BALLYMONEY ROAD, BALLYMENA
<b>DESCRIPTION</b>	PROPOSED FLOOR PLANS B
<b>JOSEPH E. MCKERNAN &amp; SON</b>	
ARCHITECTURAL & SURVEYING SERVICES	
12 CENNICK ROAD GRACEHILL, BALLYMENA	
Tel: (02825)653203 E: mail@jermckernan.com	
Mobile: no.0779208864	
<b>DATE</b>	NOV 2019
<b>DRAWN</b>	N. MCKERNAN
<b>DRG.No.</b>	3919-3B
<b>SCALE</b>	1:50
<b>COPY TO</b>	SIGNED